

1

2

3

4

5


6

RevNo Revision note

Date

A

A

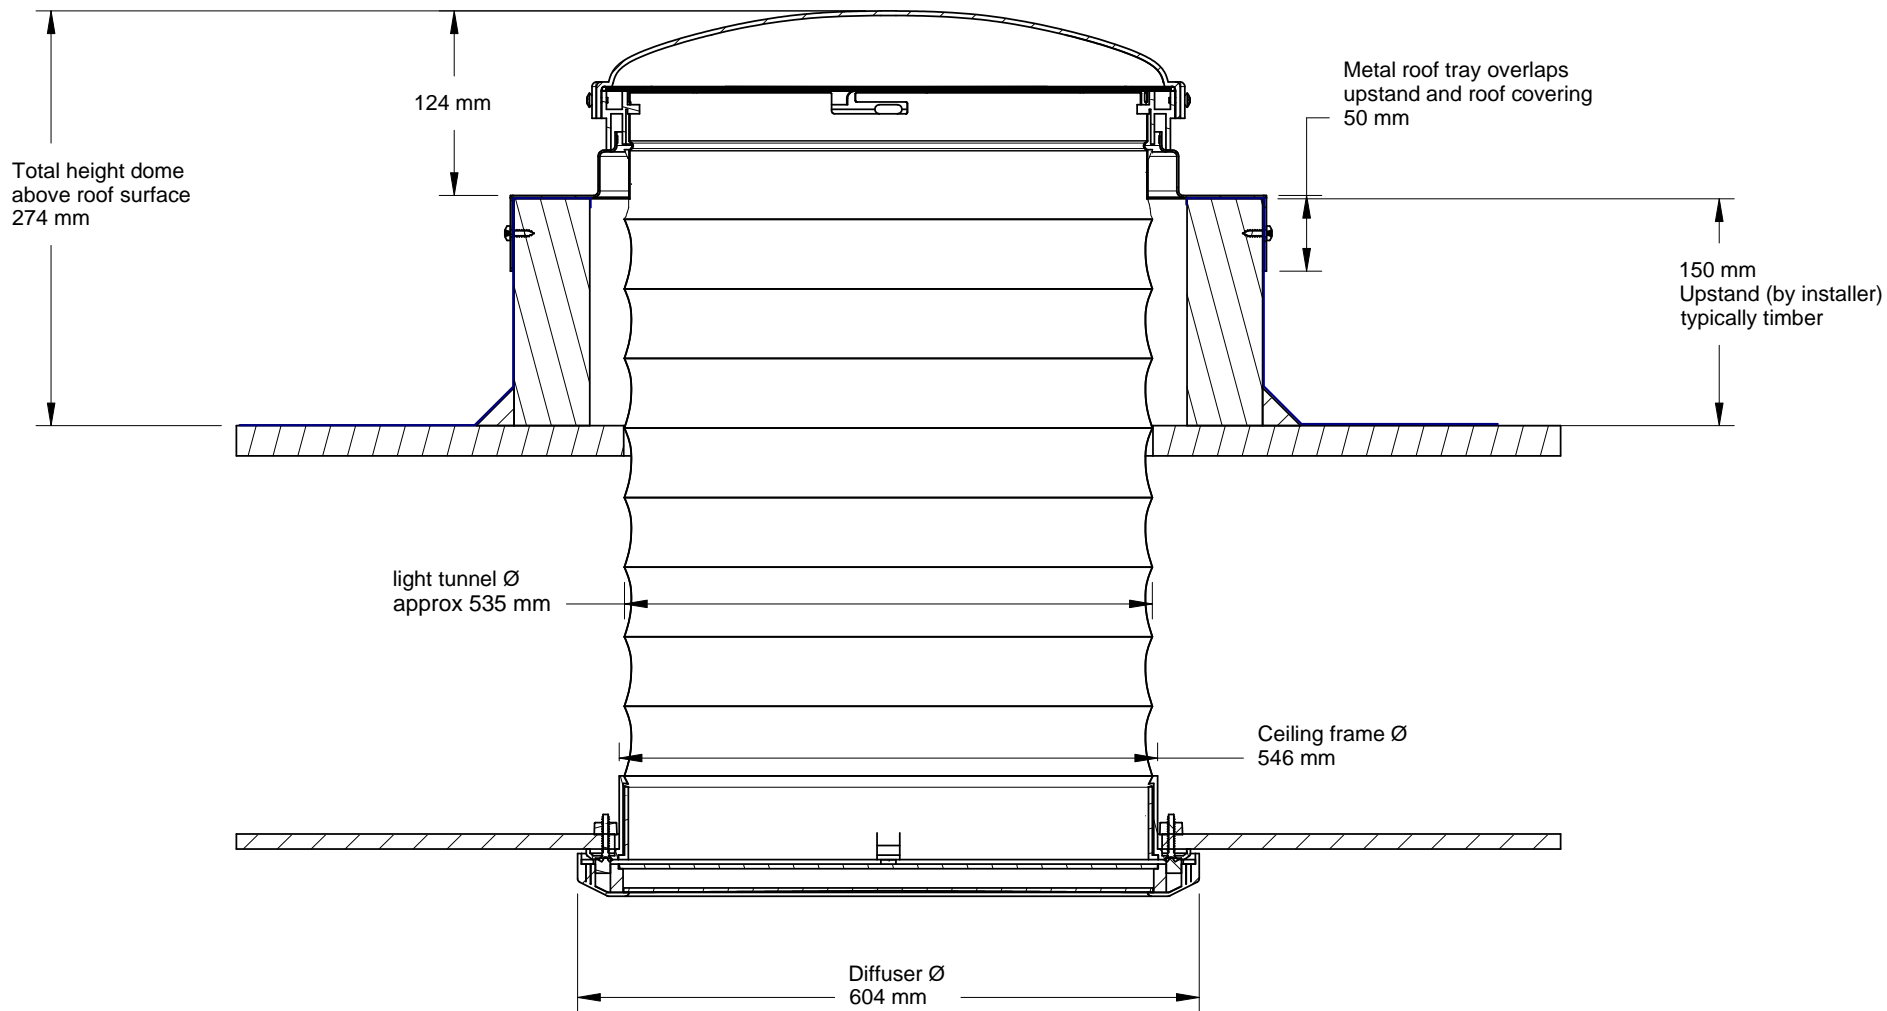

B

B

C

C

D

D

*Sola SkyLights*

Sky Tunnel XL2 - installed 535mm size flat roof (section)

Date 24th July 2009

NOT TO SCALE

Edition Sheet

1

2

3

4

5

6