

1

2

3

4

5


6

RevNo Revision note

Date

A

A

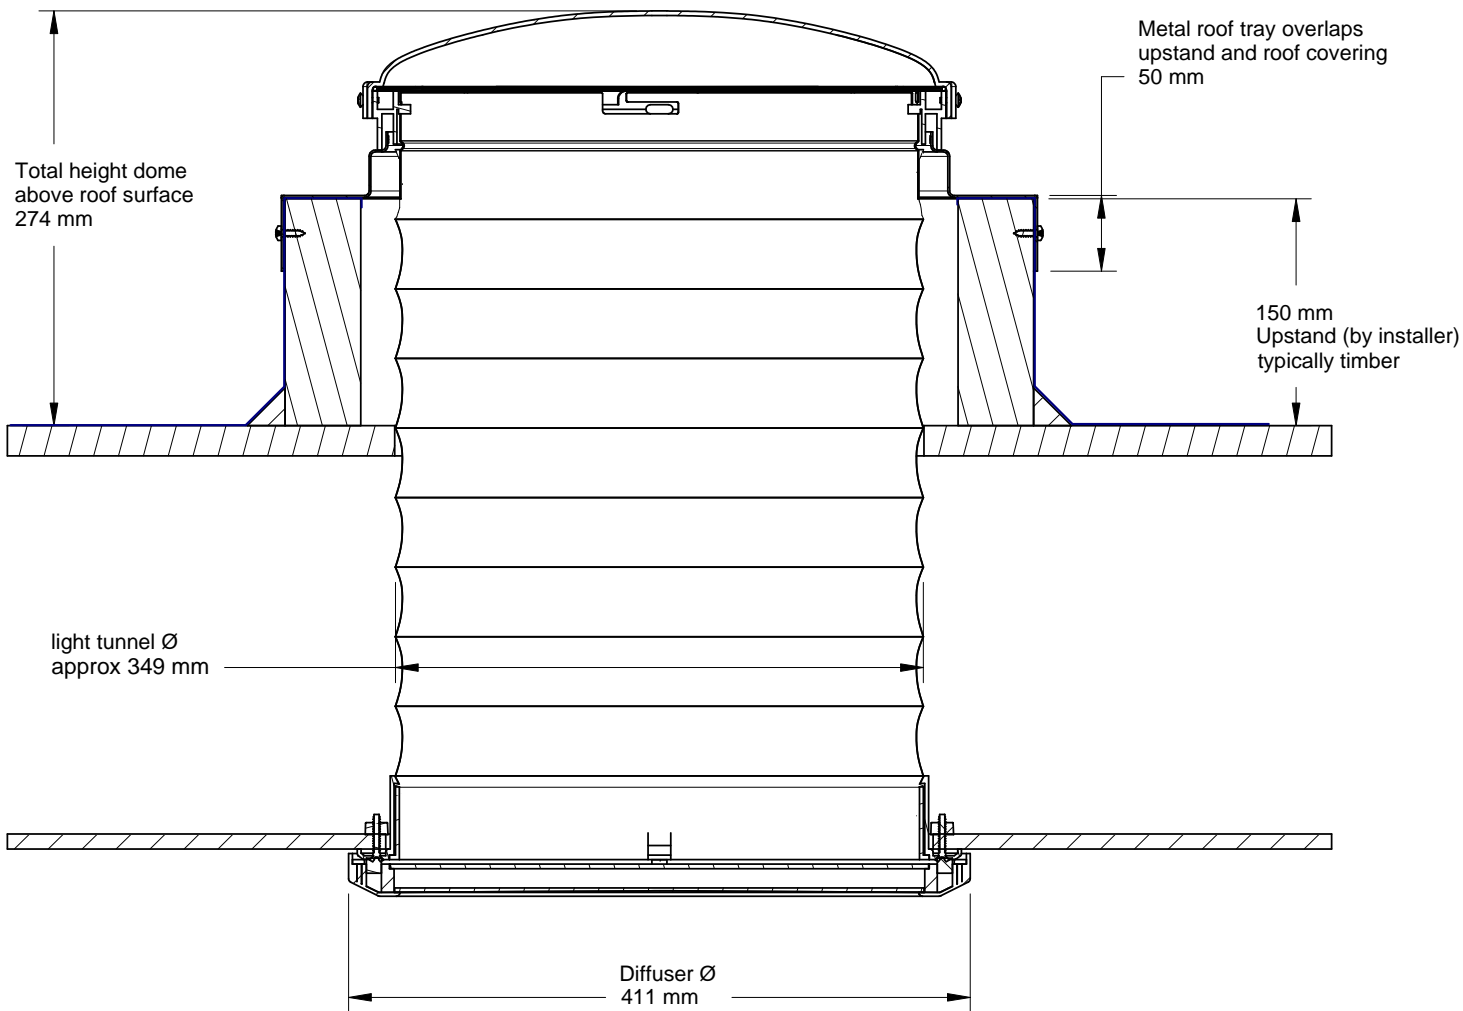

B

B

C

C

D

D

*Sola SkyLights*

Sky Tunnel XL2 - installed 343mm size flat roof (section)

Date 16th July 2009

Edition Sheet

1

2

3

4

5

6